



CITY OF ORLAND

Sewer Infrastructure

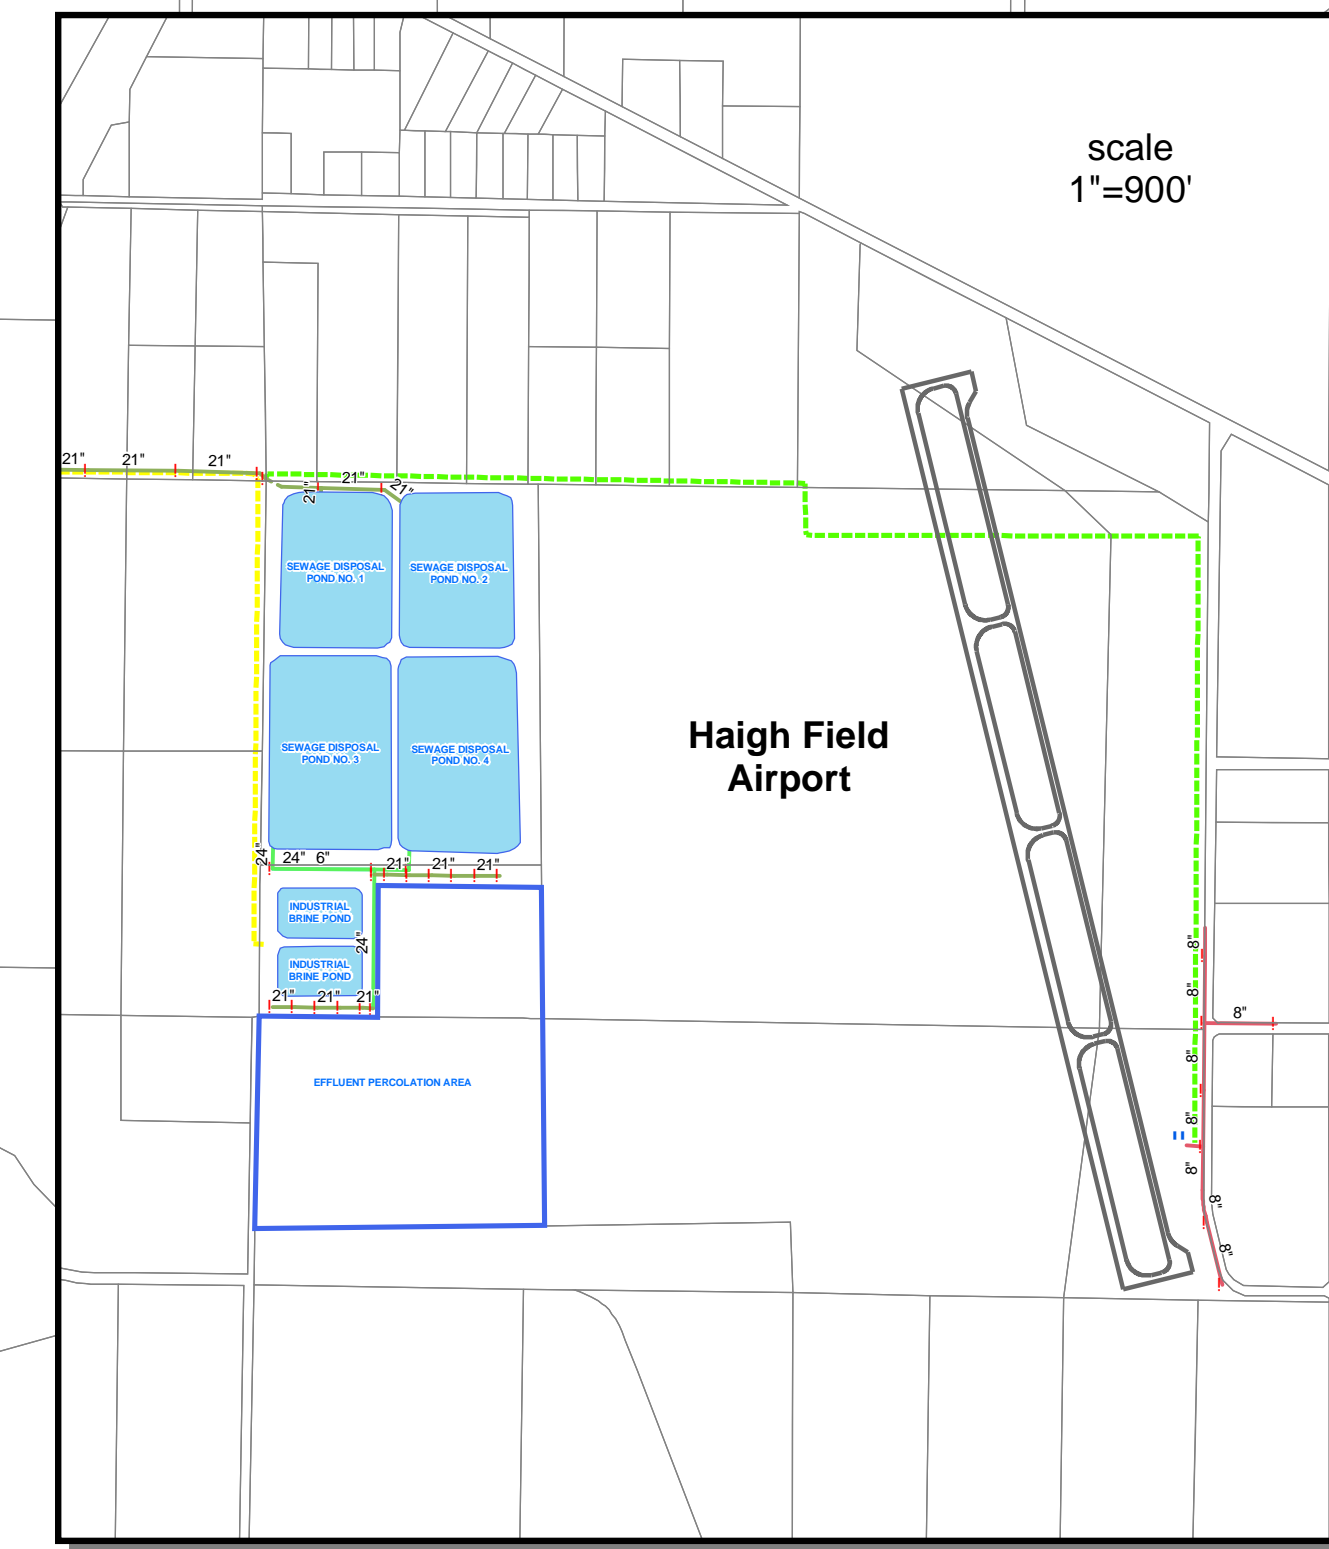

Legend

- 10" SEWER LINE
- 12" SEWER LINE
- 15" SEWER LINE
- 21" SEWER LINE
- 24" SEWER LINE
- 4" SEWER LINE
- 6" SEWER LINE
- 8" SEWER LINE
- INDUSTRIAL FORCE MAIN
- FORCE MAIN
- MANHOLE
- PUMP STATION

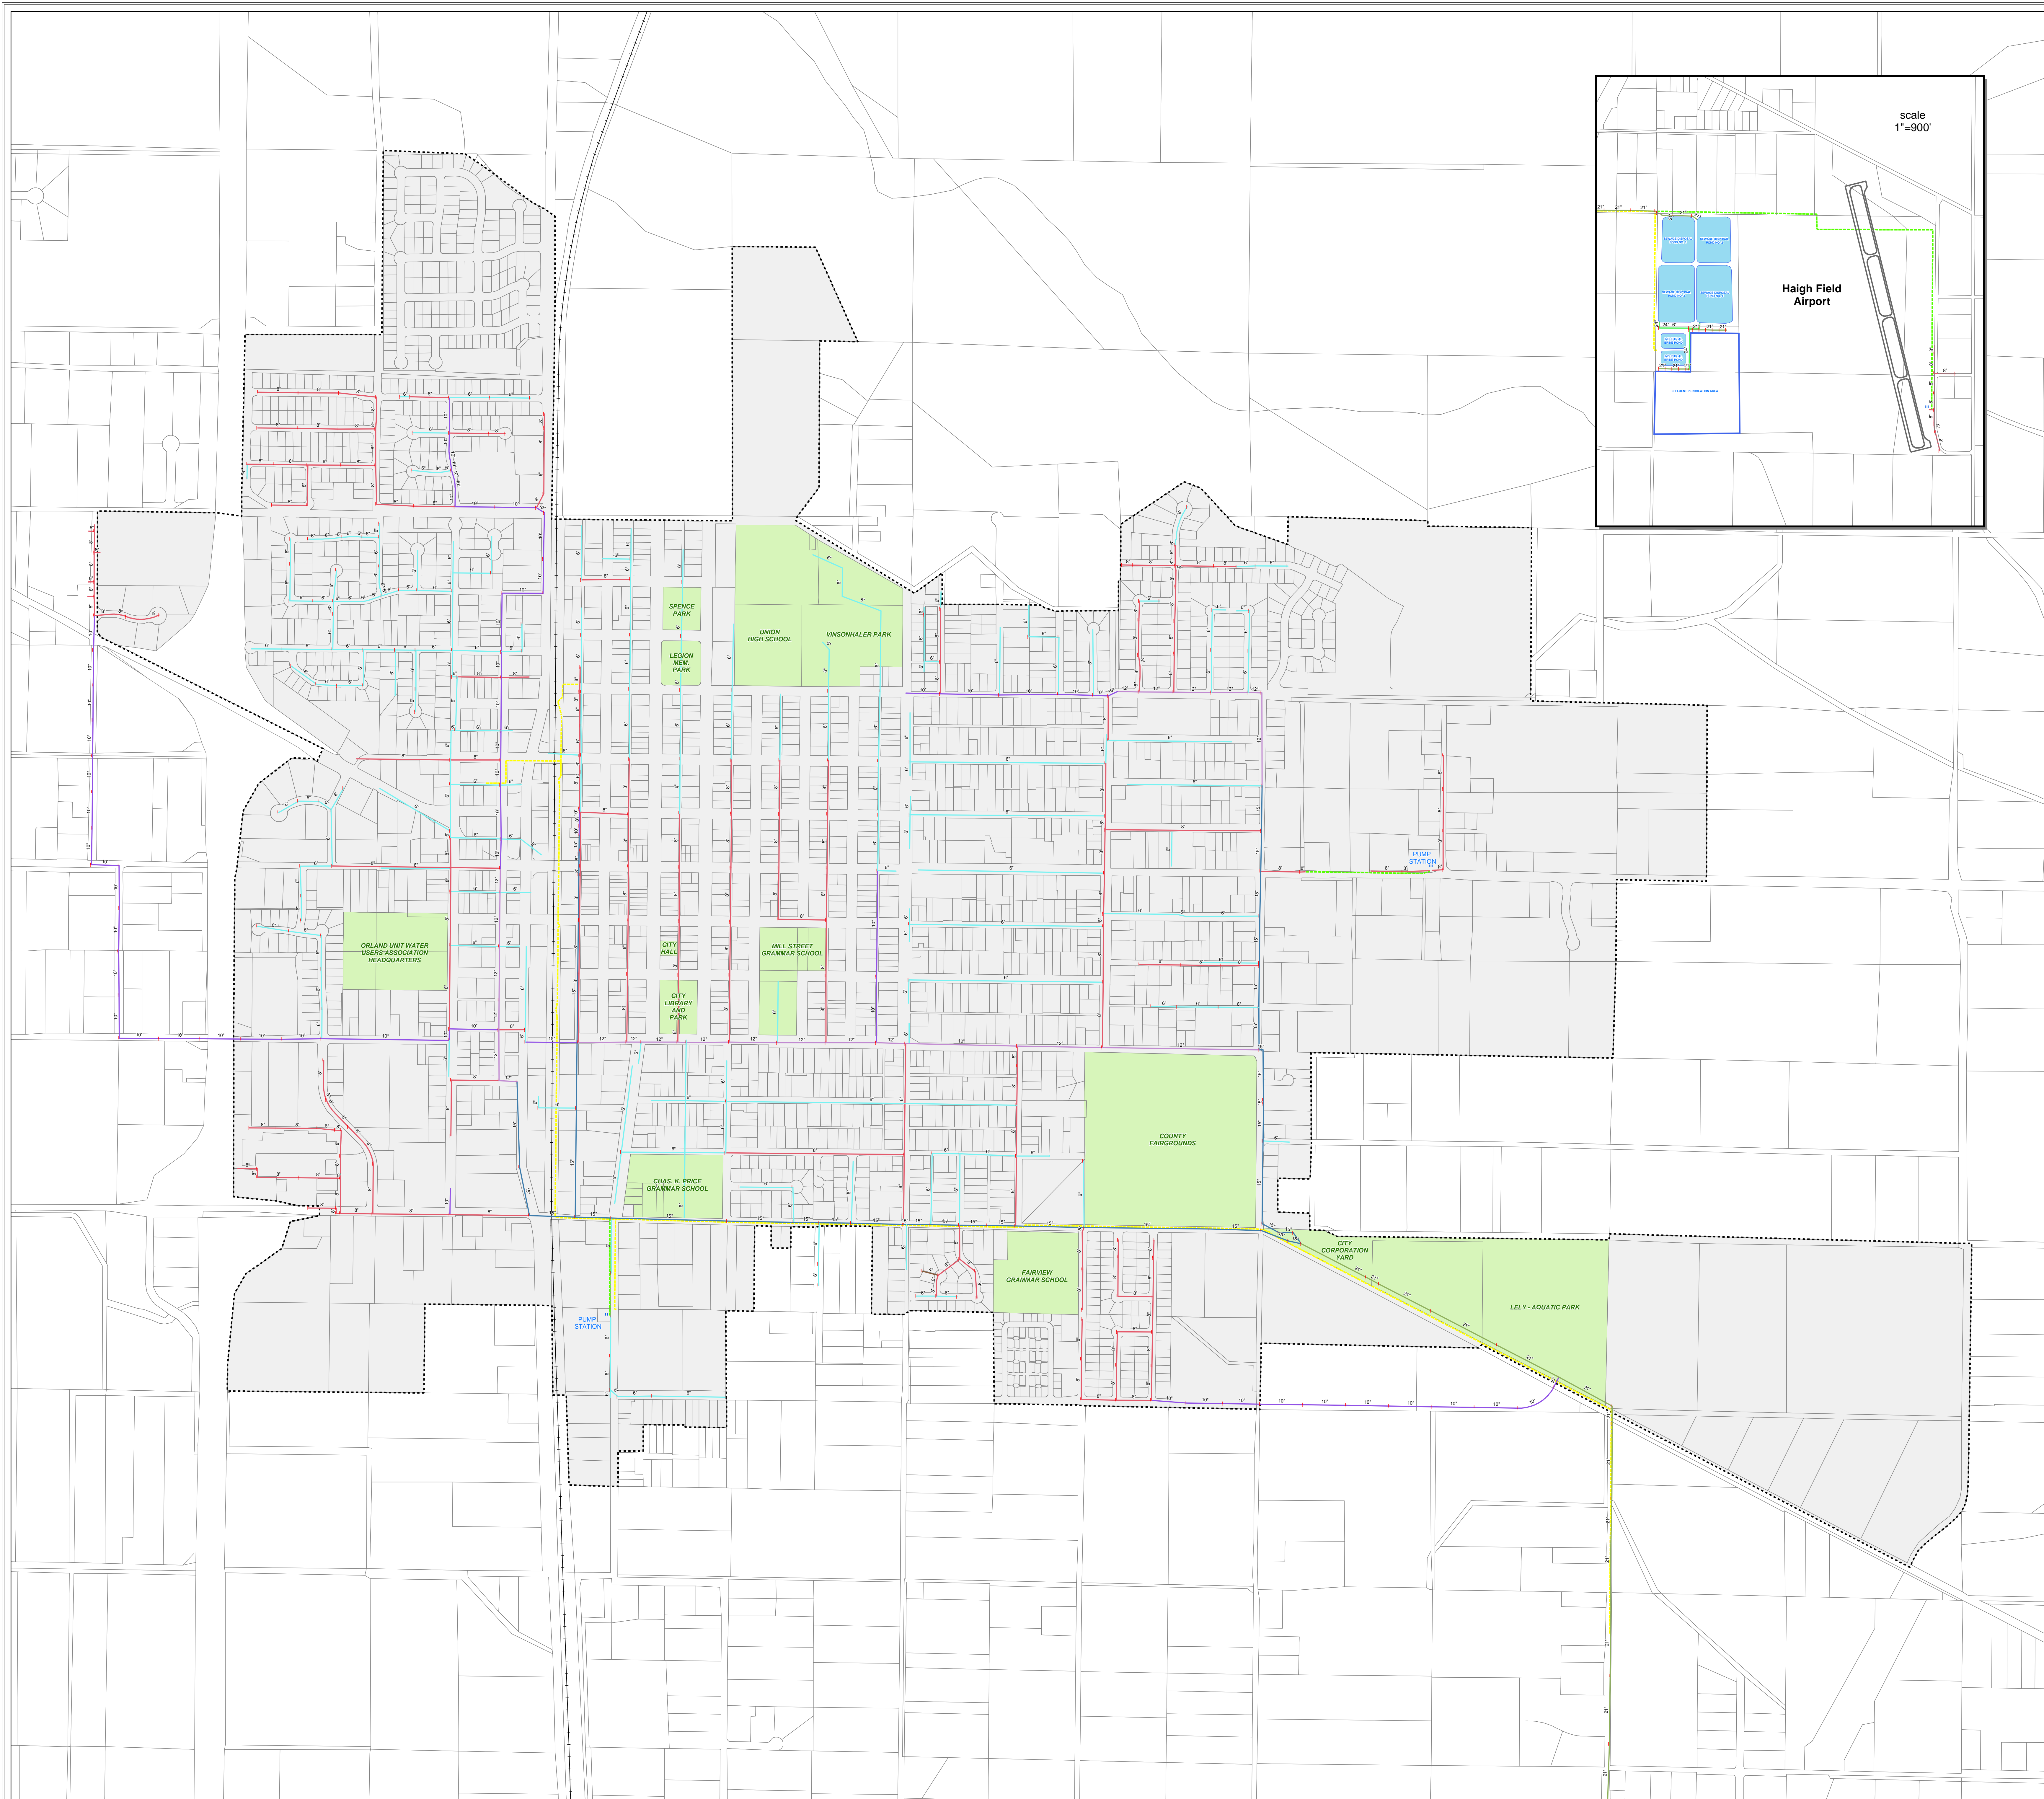

1" = 400' approx.
 0 500 1,000 Feet
 Prepared May 2004
 Revised August 2006

