
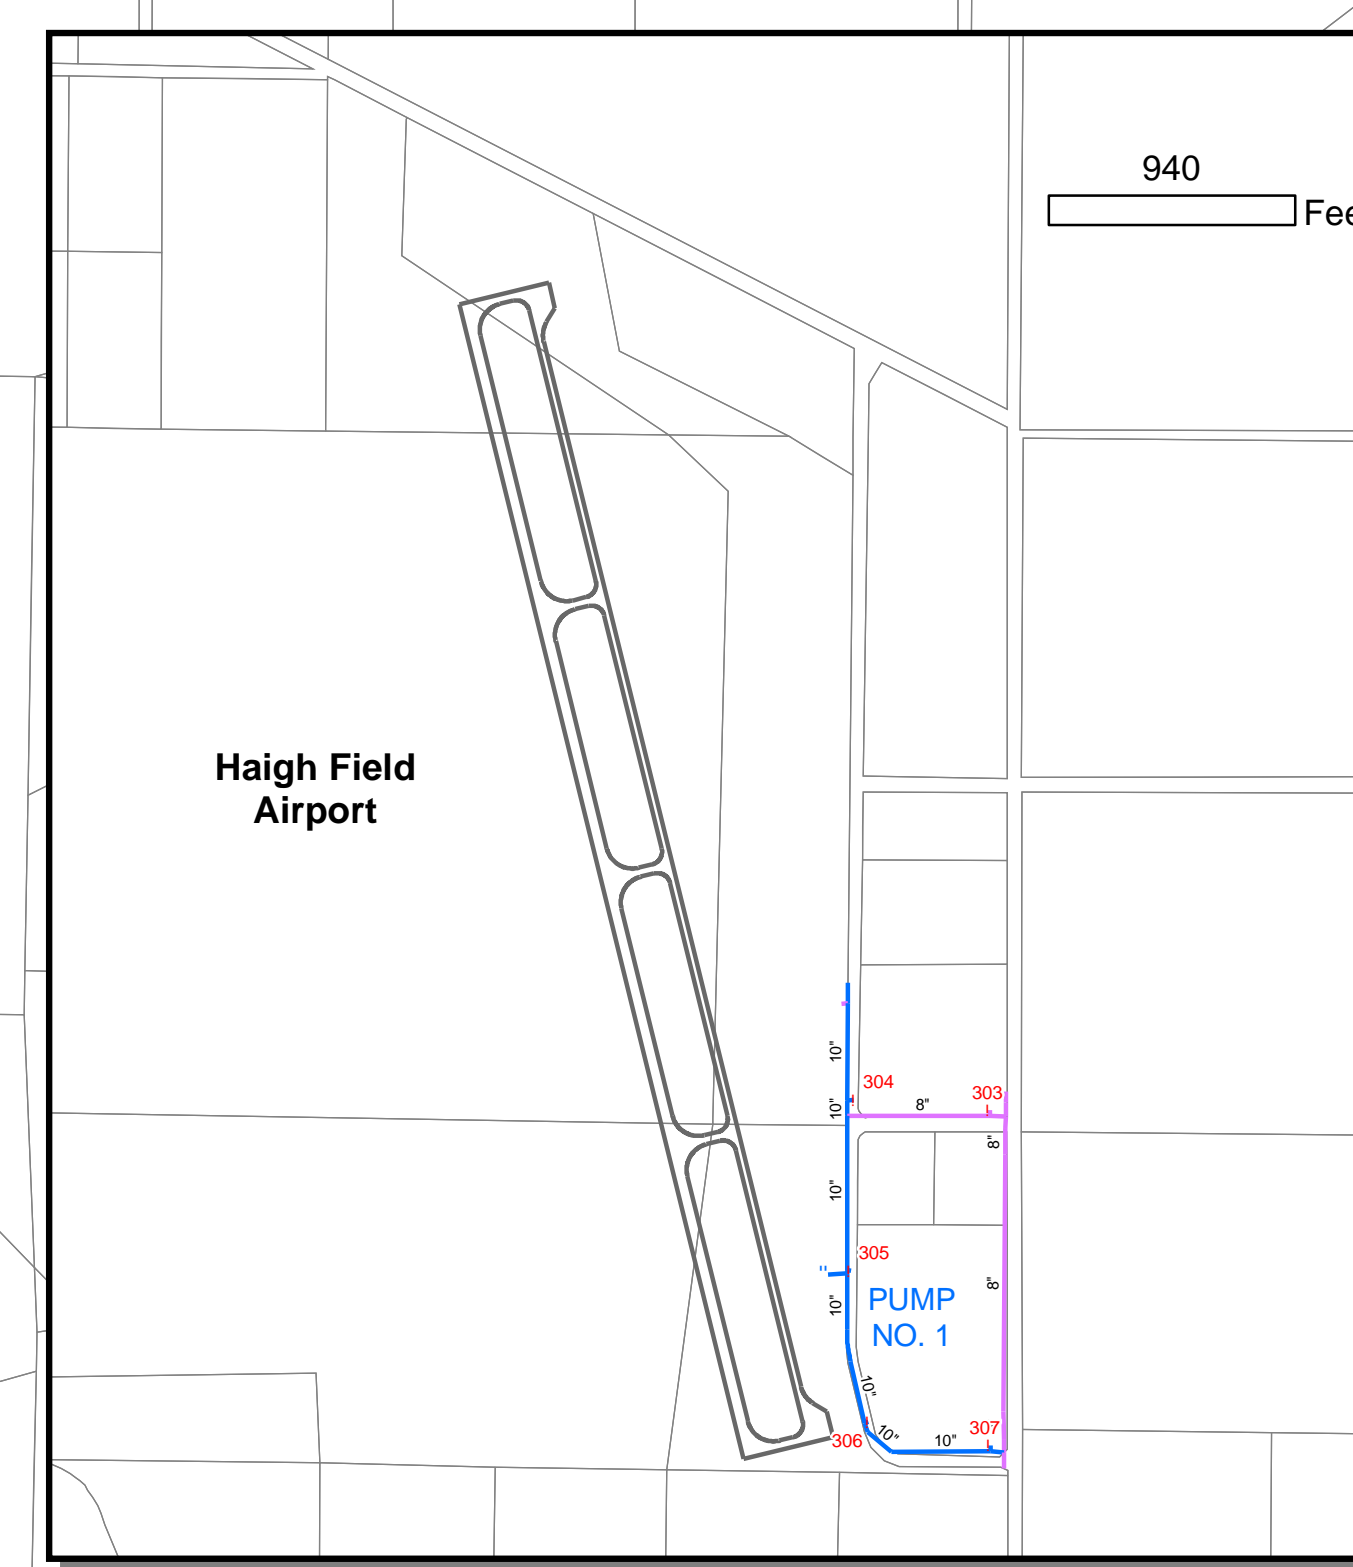


CITY OF ORLAND

Water Infrastructure

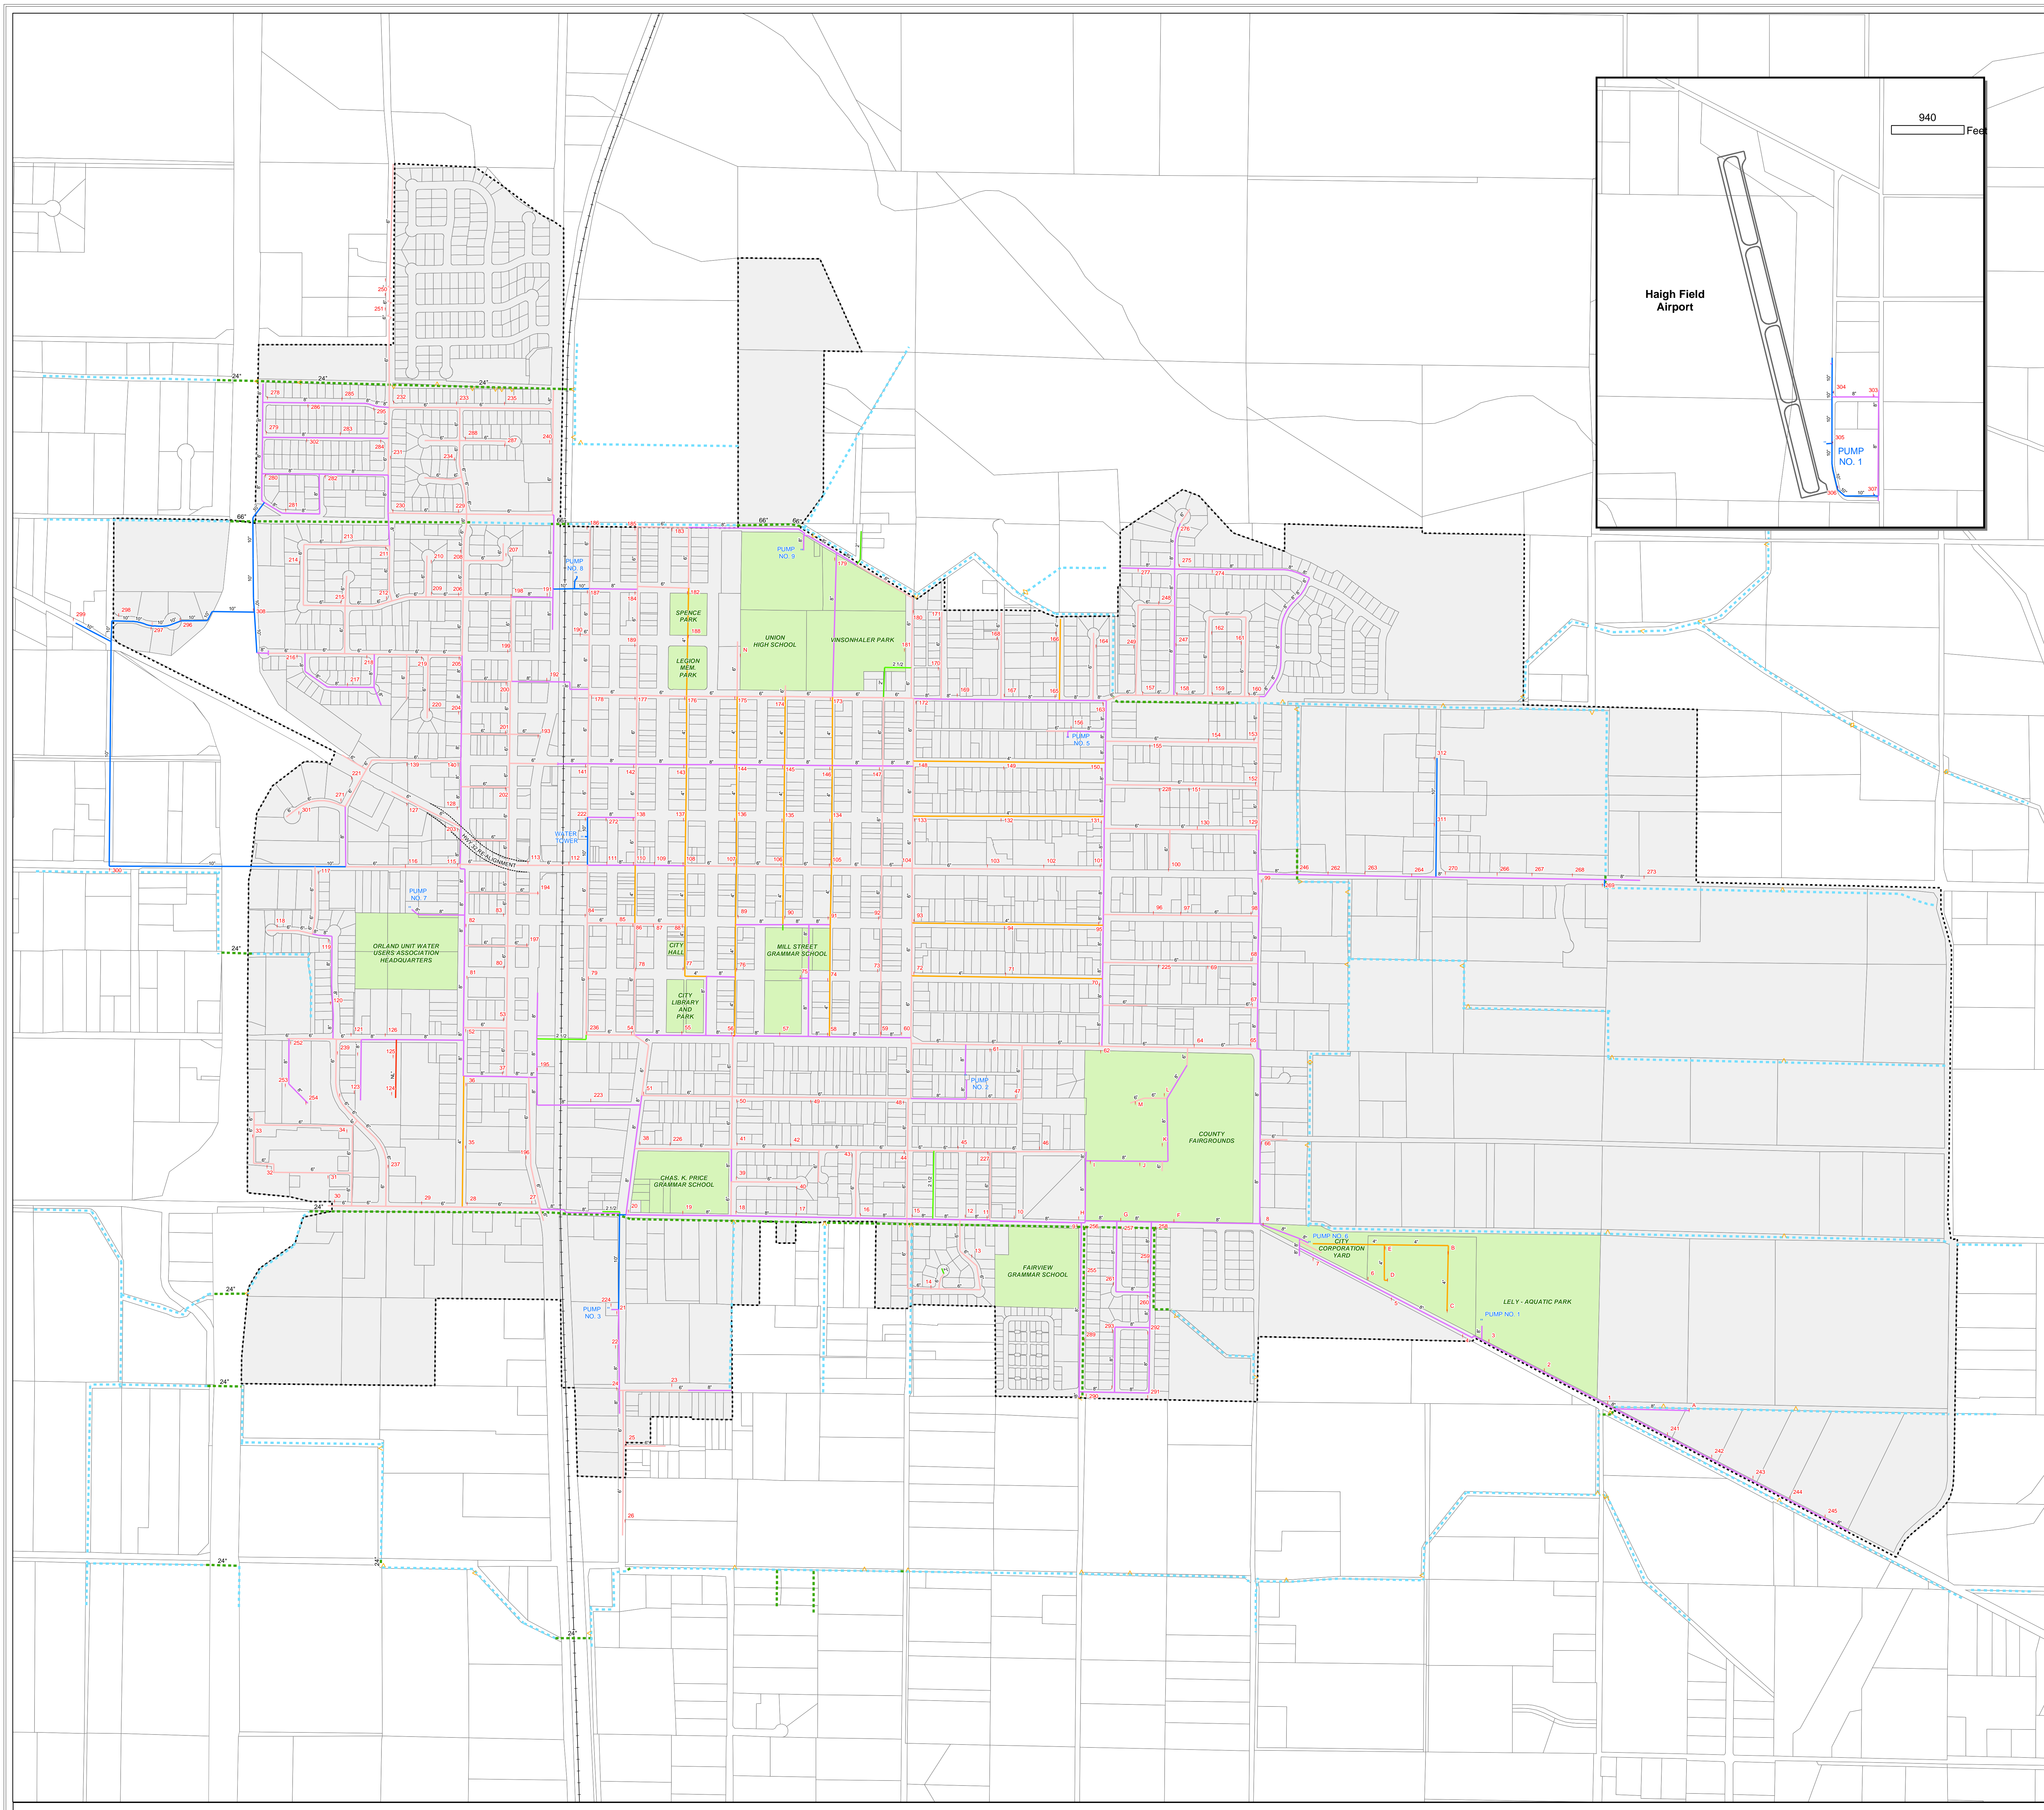

Legend

- 10" WATER LINE
- 2 1/2" WATER LINE
- 2" WATER LINE
- 4" WATER LINE
- 6" WATER LINE
- 8" WATER LINE
- UNKNOWN DIAM - WATER LINE
- HYDRANT
- WELL
- - - EXISTING OPEN CANAL OR LATERAL
- EXISTING UNDERGROUND PIPE
- ▲ EXISTING TURNOUT STRUCTURE

